



level -1

proposed vcce residential **vcce** | pietermaritzburg

20040 sk-1000 apartments

a

1 : 250

tr

2021.07.01

0 10 20 30 40 50 m

elphick proome architecture | epa | eps | epi | +27 31 275 5800 | www.eparch.co.za | durban | south africa

epa



level 0

proposed vcce residential **vcce** | pietermaritzburg

20040 sk-1001 apartments

a

1 : 250

tr

2021.05.06

0

10

20

30

40

50 m

elphick proome architecture | epa | eps | epi | +27 31 275 5800 | www.eparch.co.za | durban | south africa

epa



level 1

proposed vcce residential **vcce** | pietermaritzburg

20040 sk-1002 apartments

a

1 : 250

tr

2021.07.01

0 10 20 30 40 50 m

elphick proome architecture | epa | eps | epi | +27 31 275 5800 | www.eparch.co.za | durban | south africa





level 2

proposed vcce residential **vcce** | pietermaritzburg

20040 sk-1003 apartments

a

1 : 250

tr

2021.05.06

0

10

20


30

40

50 m


elphick proome architecture | epa | eps | epi | +27 31 275 5800 | www.eparch.co.za | durban | south africa

epa

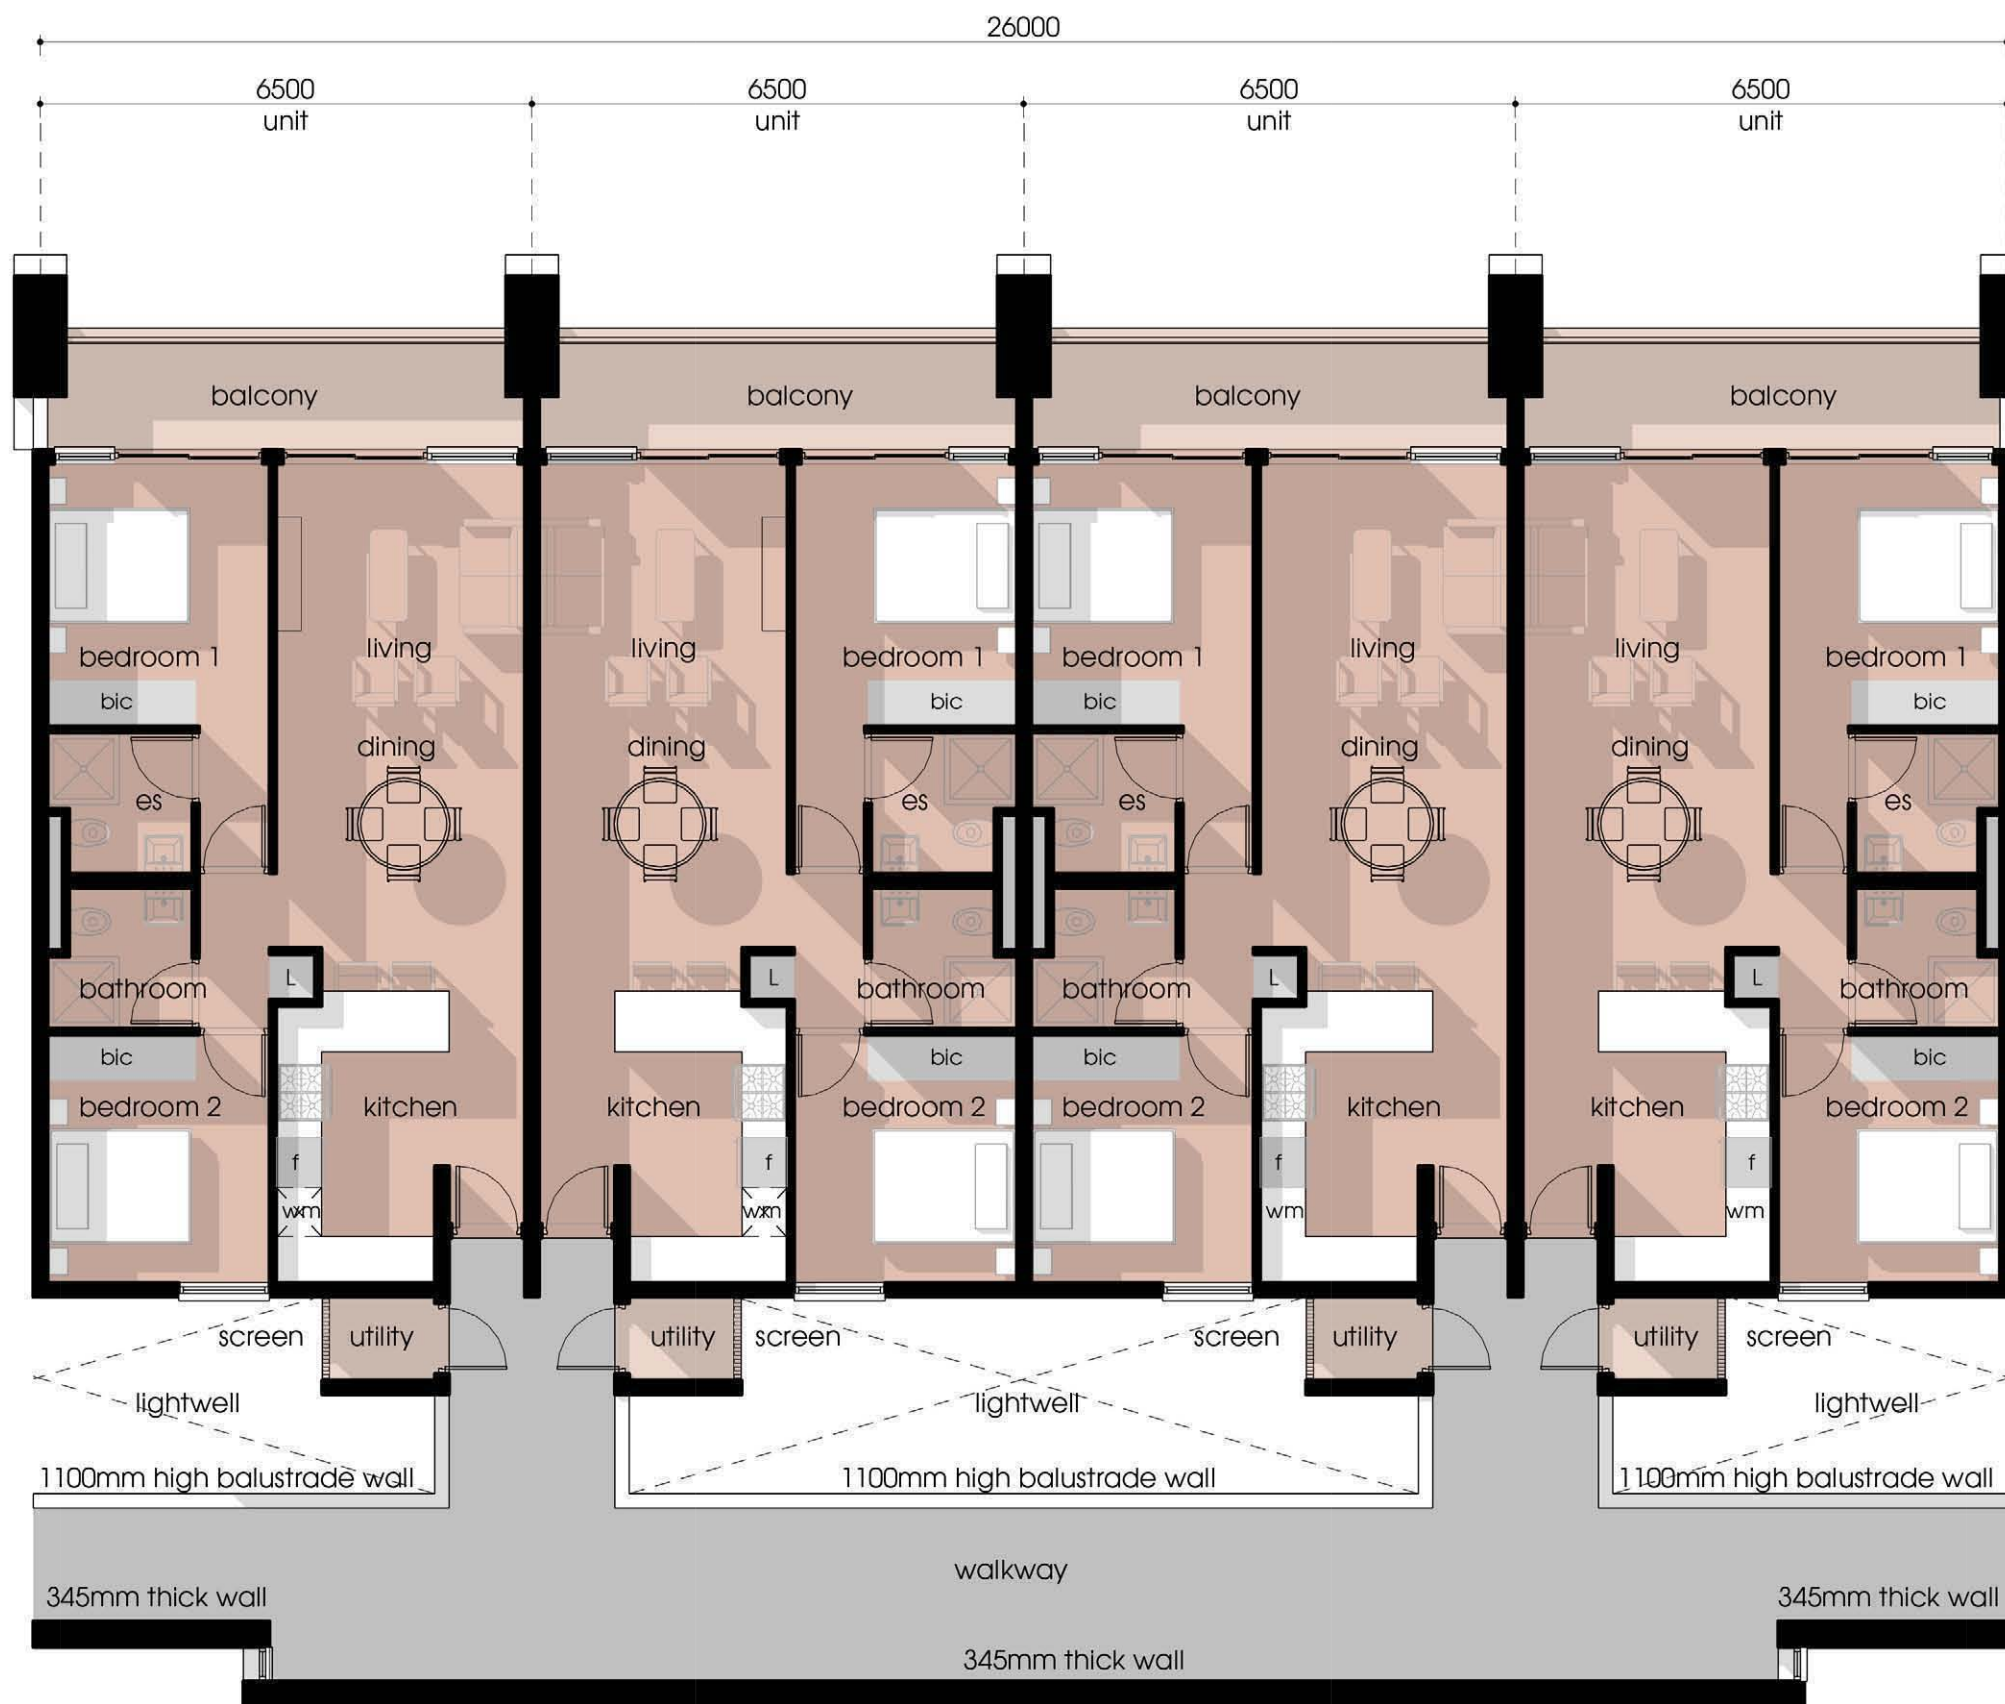

apartments central block

proposed vcce residential **vcce** | pietermaritzburg

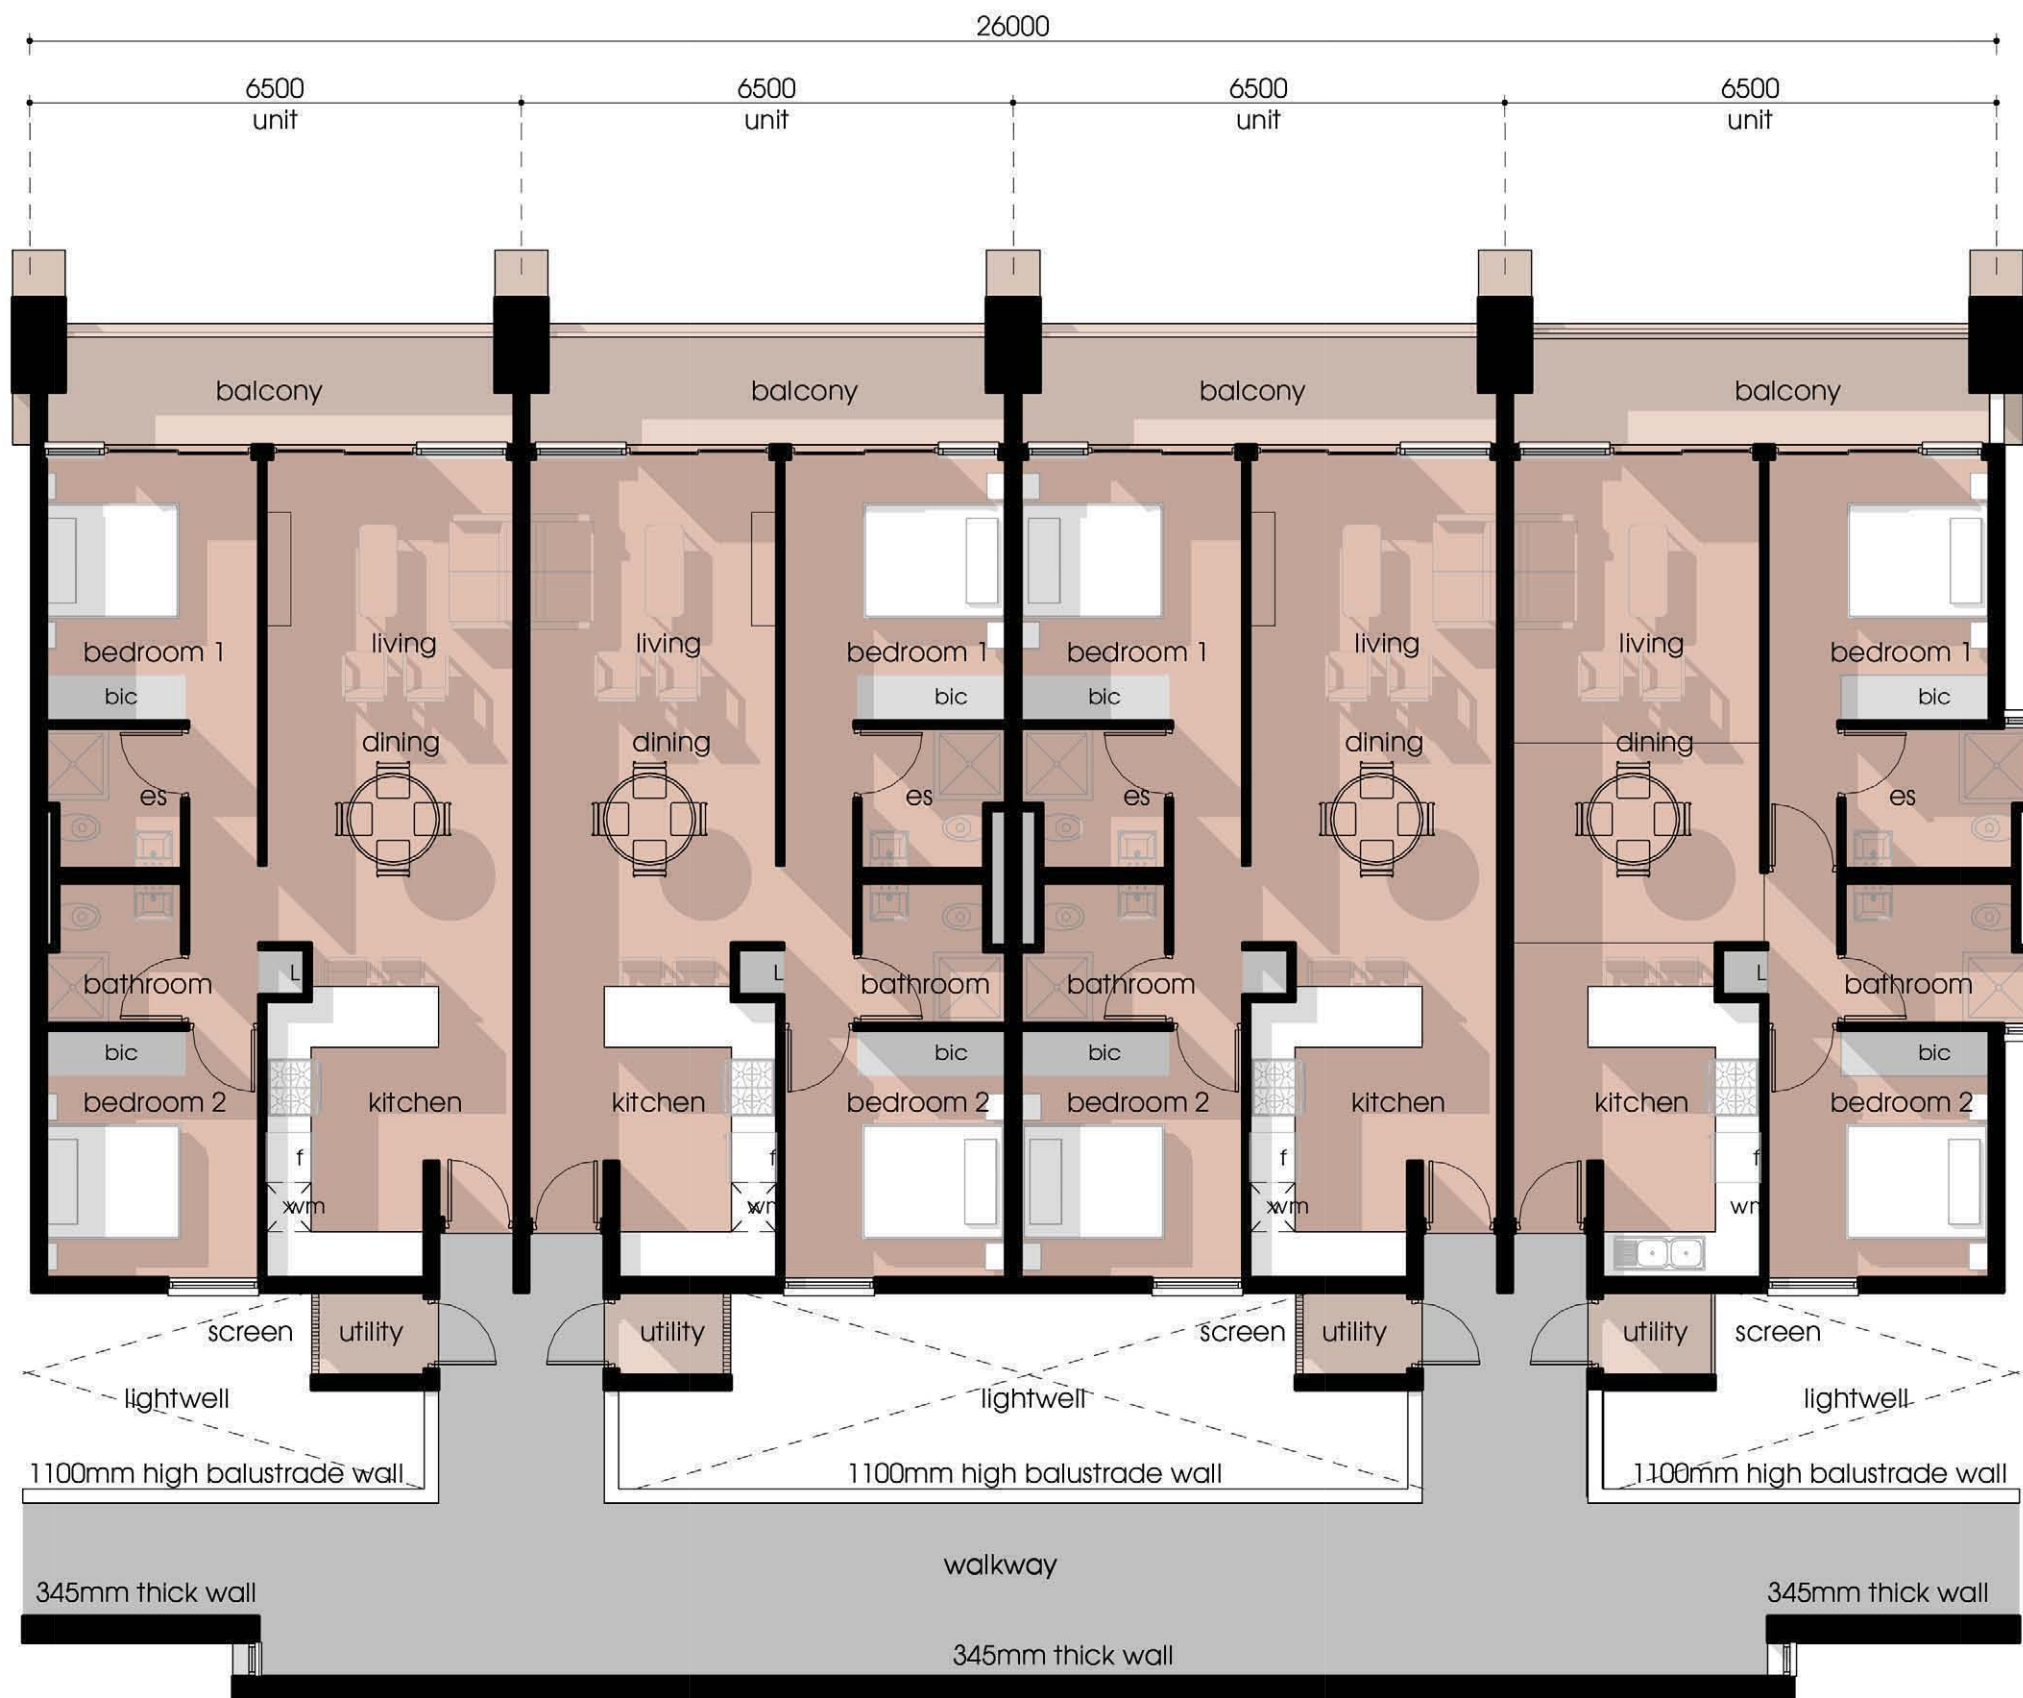

apartments - east block

proposed vcce residential **vcce** | pietermaritzburg

20040 sk-1005

a

1 : 100

tr

2021.07.01

0 10 20 30 40 50 m

elphick proome architecture | epa | eps | epi | +27 31 275 5800 | www.eparch.co.za | durban | south africa

epa



apartments - west block

proposed vcce residential **vcce** | pietermaritzburg




apartments	
2 bed 2 bath end unit (sectional title)	
unit	72 m ²
balcony	10 m ²
utility	2 m ²
total	84 m ²




apartments	
2 bed 2 bath unit (sectional title)	
unit	70 m ²
balcony	10 m ²
utility	2 m ²
total	82 m ²

unit plans | apartments

proposed **vcce residential** | pietermaritzburg

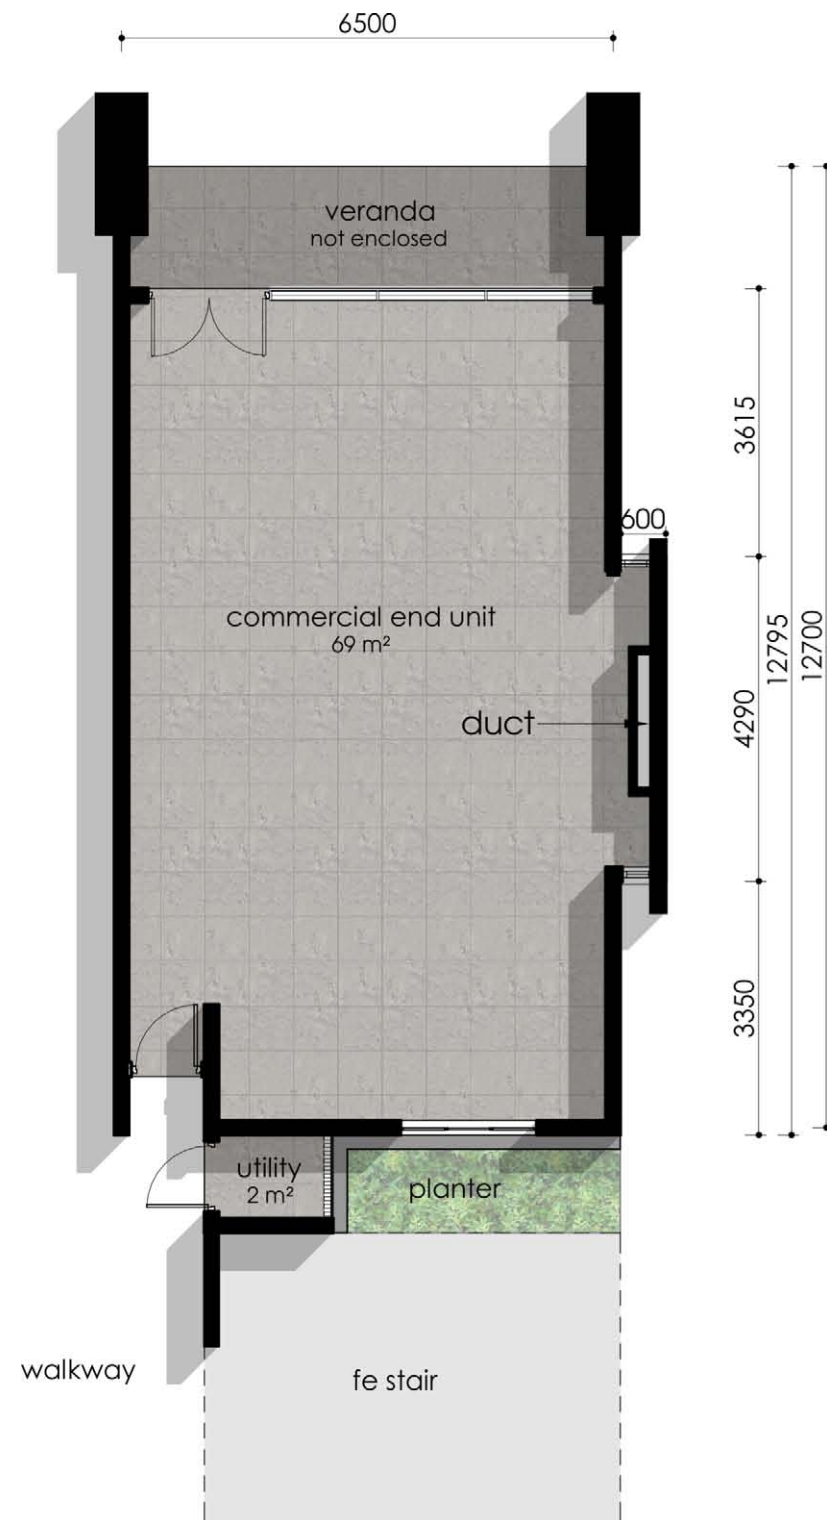


commercial	
typical commercial end unit (sectional title)	
unit	69 m ²
balcony	10 m ²
utility	2 m ²
total	81 m ²

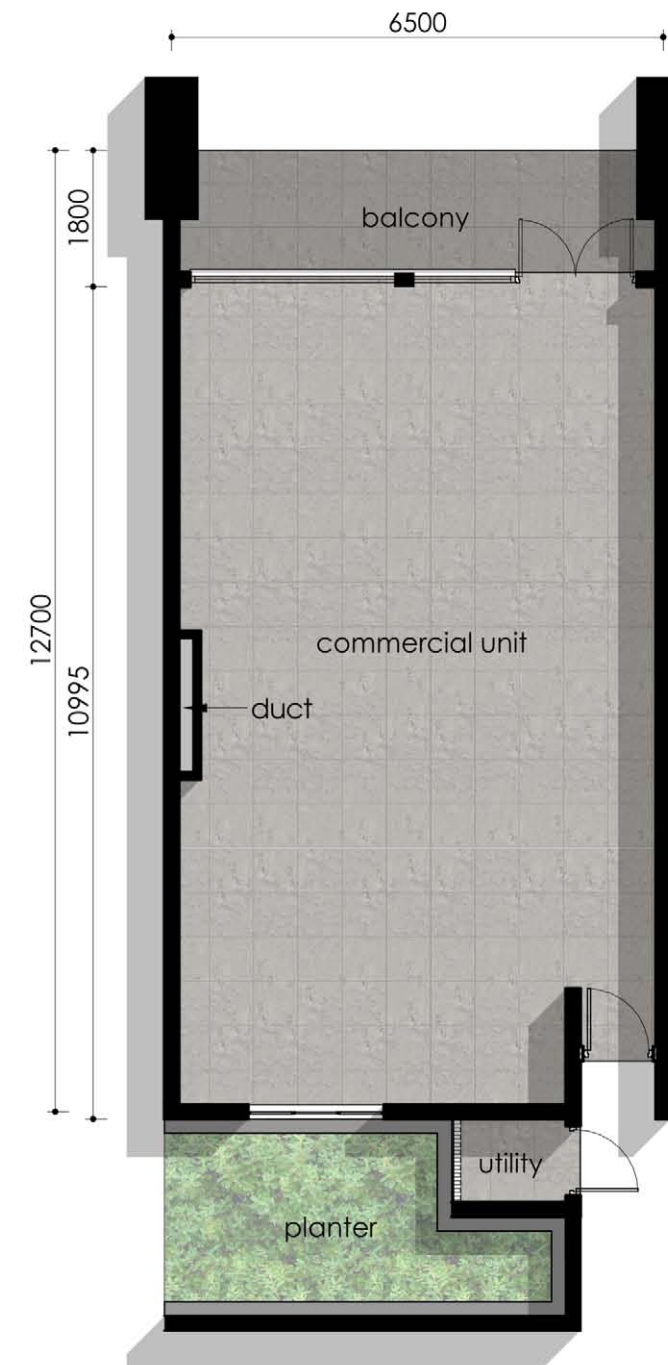

commercial	
typical commercial unit (sectional title)	
unit	70 m ²
balcony	10 m ²
utility	2 m ²
total	82 m ²

unit plans | commercial

proposed **vcce residential** | pietermaritzburg

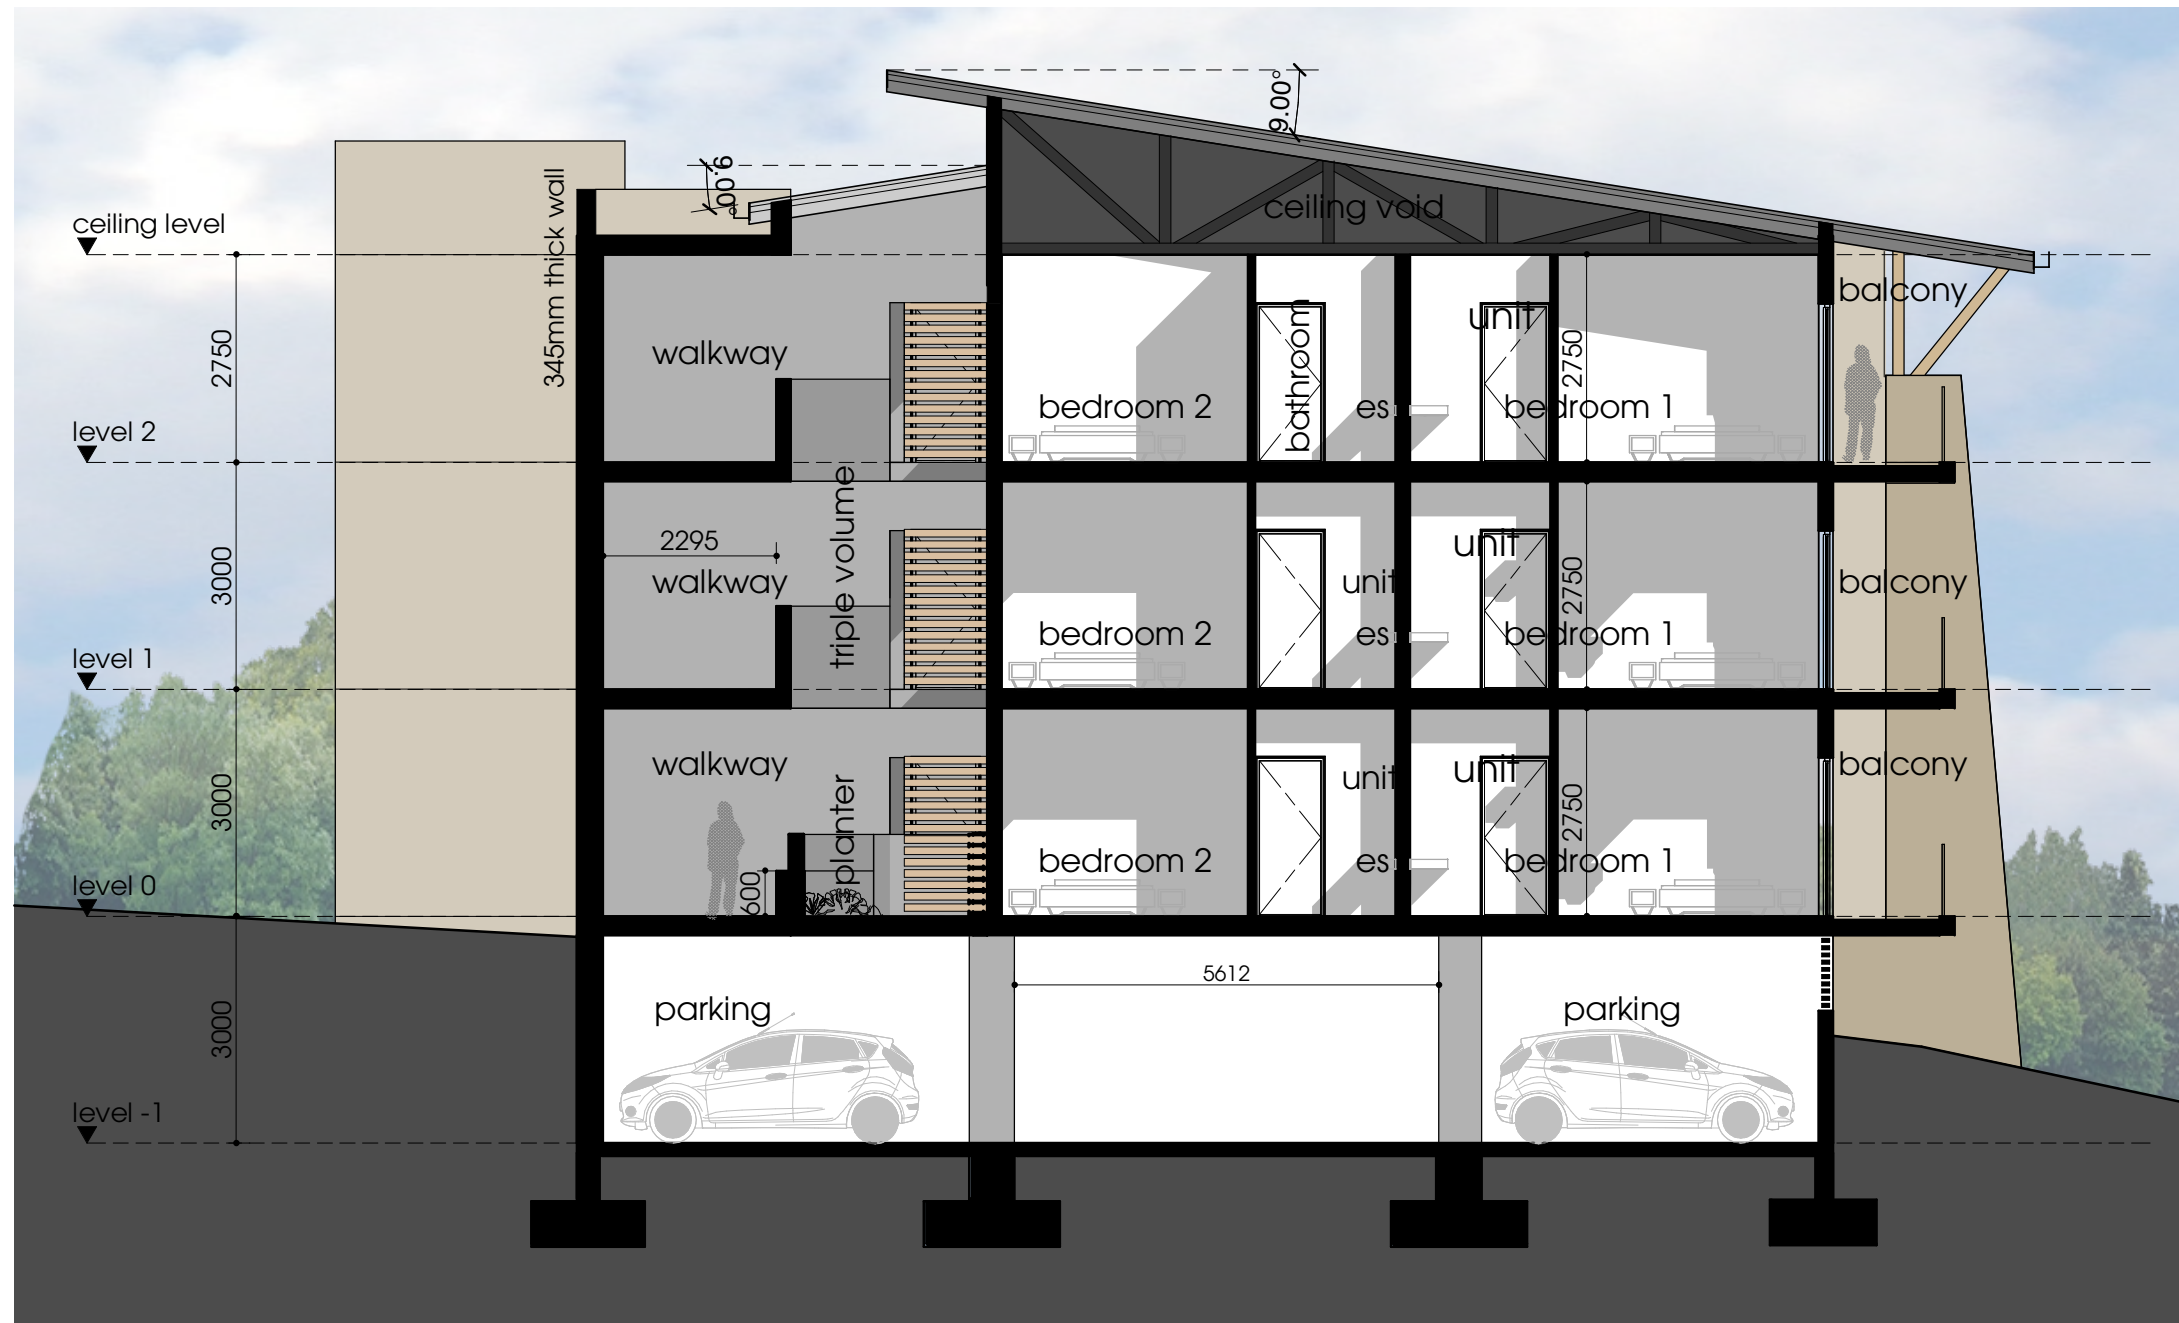

apartments section

proposed **vcce apartments** | pietermaritzburg

20040

α 1:100

αtj

23 july 2021

2

1

0

2

4

elphick proome architecture | epa | eps | epi | +27 31 275 5800 | www.eparch.co.za | durban | south africa

epa



artist impression for illustration purposes only and some aspects may not be representative of the intended final product

3D visual | apartments

proposed **vcce residential** | pietermaritzburg

20040 | nst | nsh | 26 july 2021

elphick proome architecture | epa | eps | epi | +27 31 275 5800 | www.eparch.co.za | durban | south africa





artist impression for illustration purposes only and some aspects may not be representative of the intended final product

3D visual | apartments | focused

proposed **vcce residential** | pietermaritzburg

20040 | nst | nsh | 26 july 2021

elphick proome architecture | epa | eps | epi | +27 31 275 5800 | www.eparch.co.za | durban | south africa





artist impression for illustration purposes only and some aspects may not be representative of the intended final product

3D visual | interior | typical unit | living area

proposed **vcce residential** | pietermaritzburg

20040

nst

nsh

26 july 2021

elphick proome architecture | epa | eps | epi | +27 31 275 5800 | www.eparch.co.za | durban | south africa

epa



artist impression for illustration purposes only and some aspects may not be representative of the intended final product

3D visual | interior | typical unit | bedroom

proposed **vcce residential** | pietermaritzburg

20040

nst

nsh

26 july 2021

elphick proome architecture | epa | eps | epi | +27 31 275 5800 | www.eparch.co.za | durban | south africa

